


S=1/100

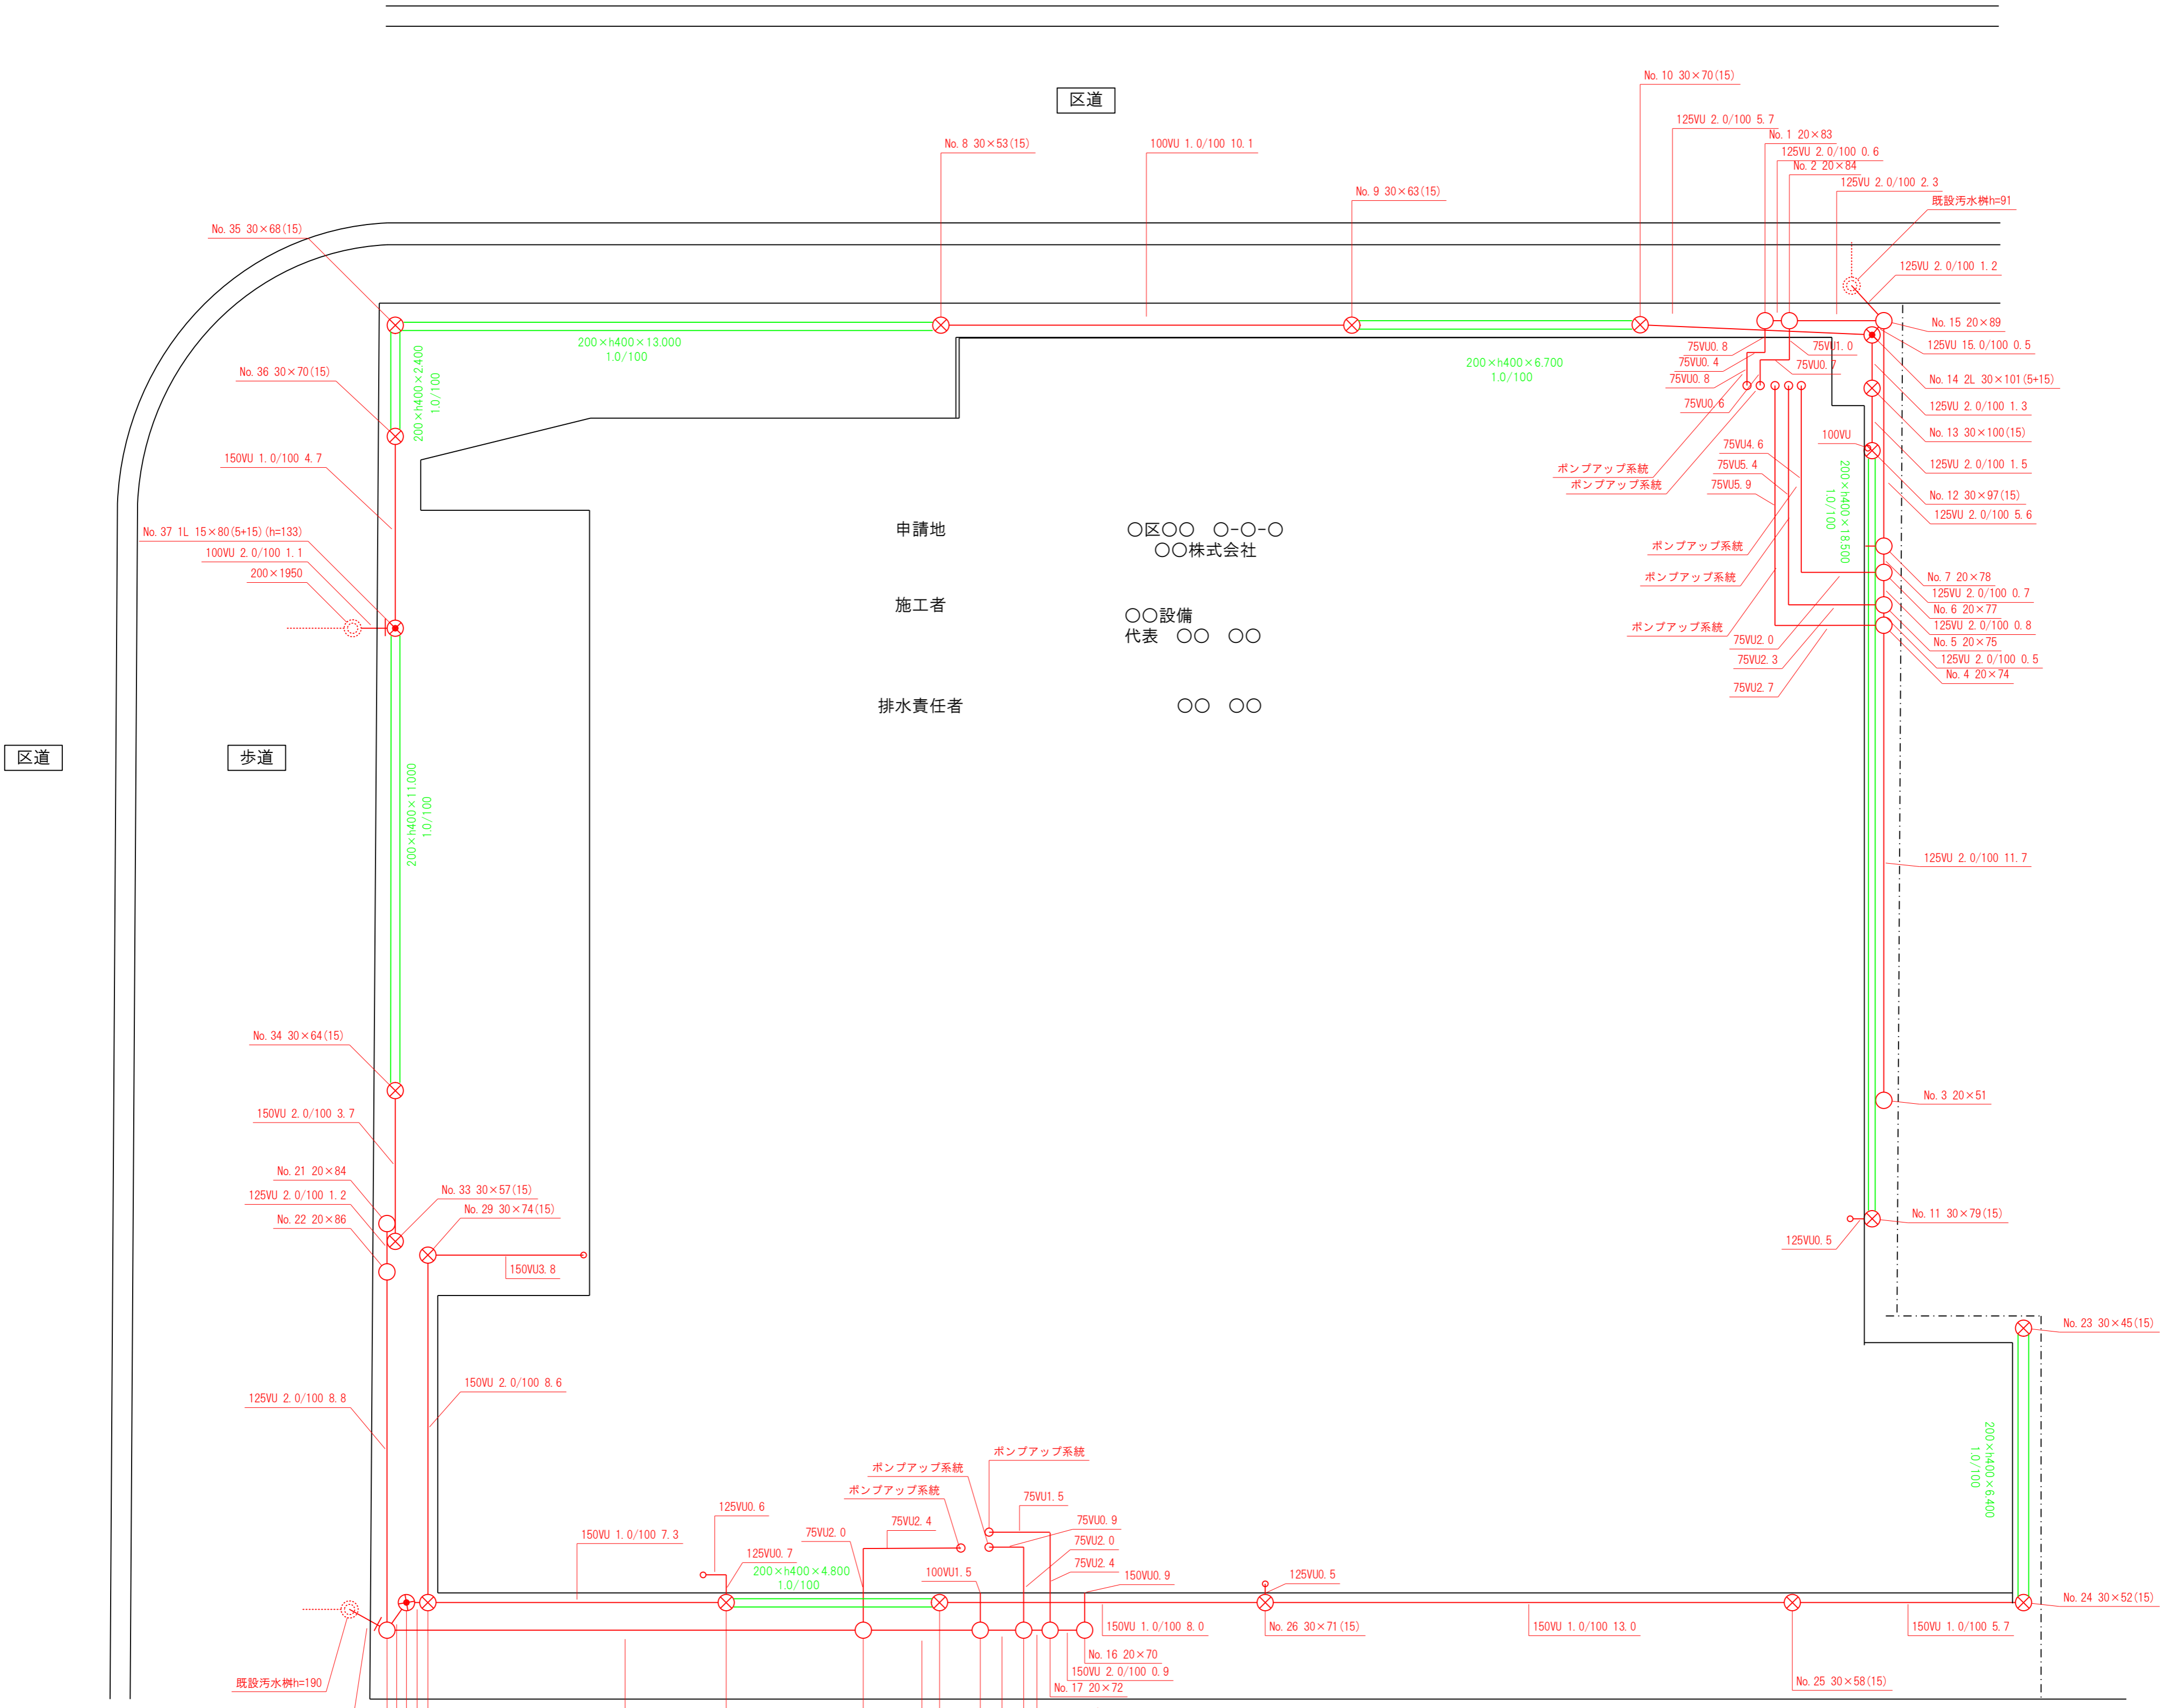

1階 平面図



B1階 平面図